


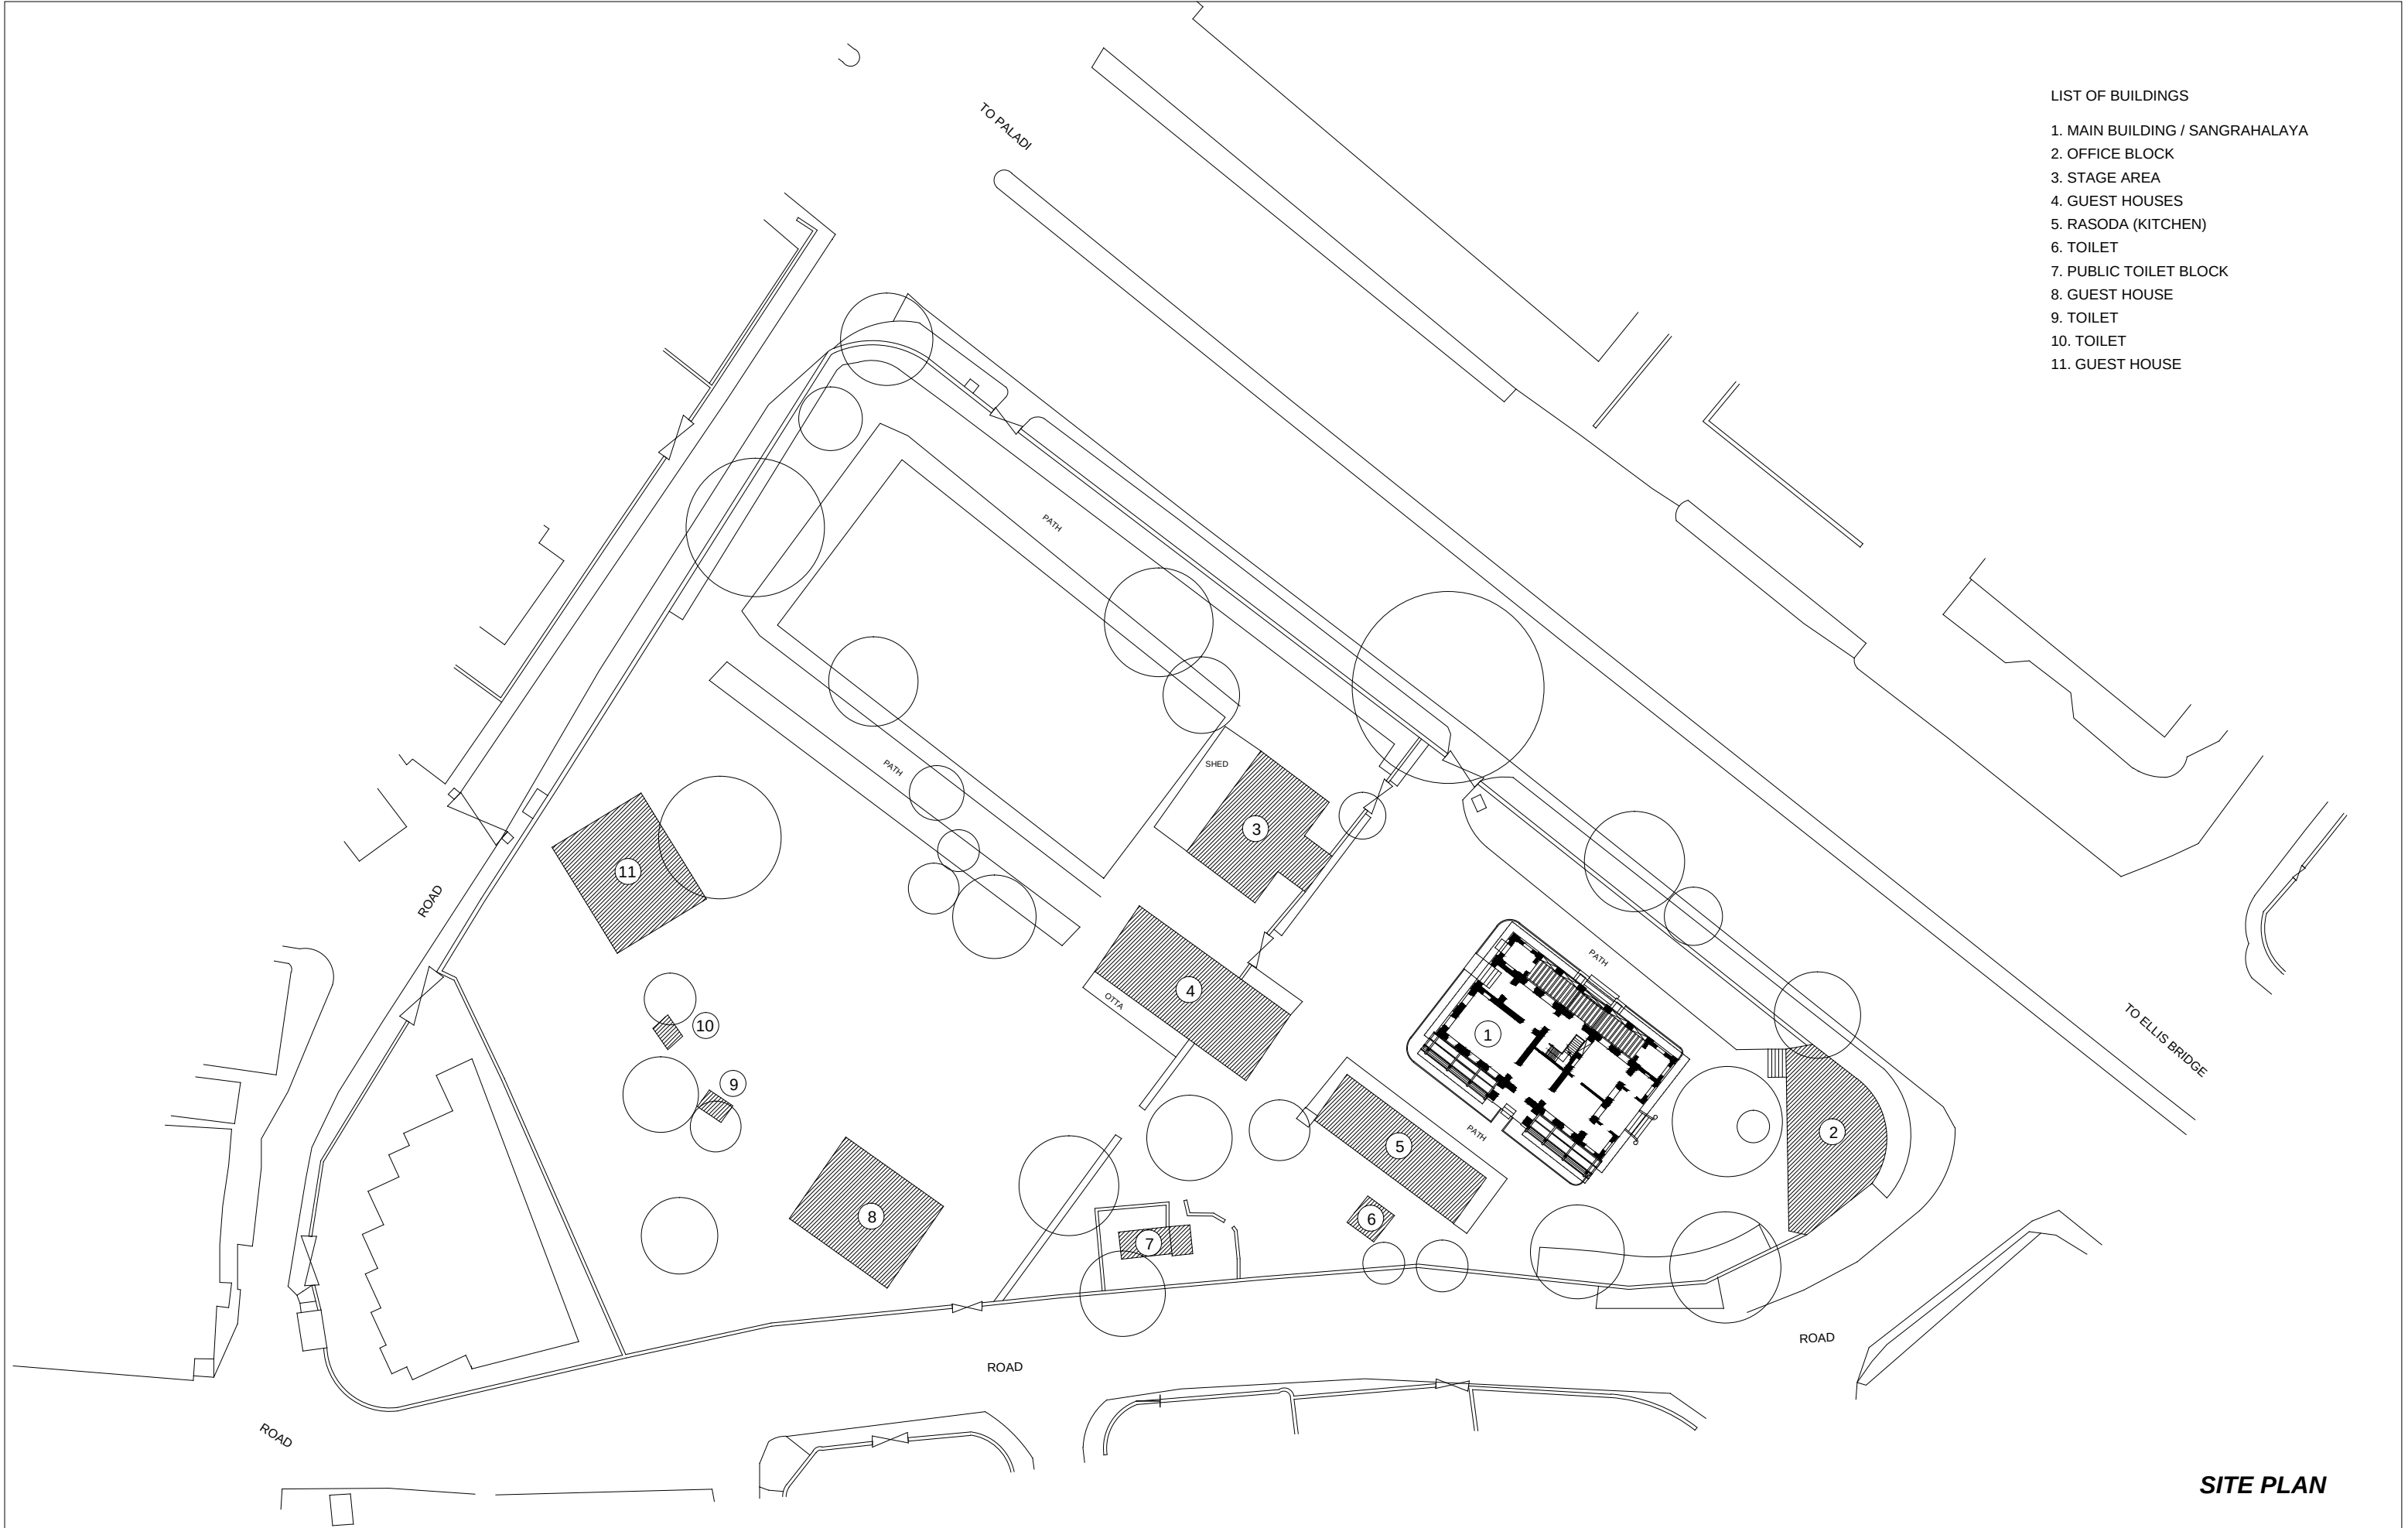


- LIST OF BUILDINGS
- 1. MAIN BUILDING / SANGRAHALAYA
 - 2. OFFICE BLOCK
 - 3. STAGE AREA
 - 4. GUEST HOUSES
 - 5. RASODA (KITCHEN)
 - 6. TOILET
 - 7. PUBLIC TOILET BLOCK
 - 8. GUEST HOUSE
 - 9. TOILET
 - 10. TOILET
 - 11. GUEST HOUSE

SITE PLAN

CORE SITE	DRAWING				LEGENDS	SCALE	1:500	NORTH	PROJECT
KOCHRAB ASHRAM, AHMEDABAD	SHEET. TITLE :	GROUND FLOOR PLAN			STRUCTURES ON SITE	PLINTHS			GANDHI HERITAGE SITES MISSION SABARMATI ASHRAM PRESERVATION AND MEMORIAL TRUST
	DRG. NO. :	GHSM/AMD/KCRB/03/01	DRAWN BY :	SOURAV	GATE	GROUND FLOOR PLAN			
	DATE :	18-06-2015	CHECKED BY :	RIYAZ	PATH	GROUND FLOOR PLAN			

LIST OF BUILDINGS

1. NORTH WEST VERANDAH
2. STAIR LOBBY
3. ROOM
4. LOBBY
5. GALLERY 1
6. GALLERY 2
7. GALLERY 3
8. TOILET
9. PORCH
10. TOILET
11. TOILET
12. TOILET
13. PORCH

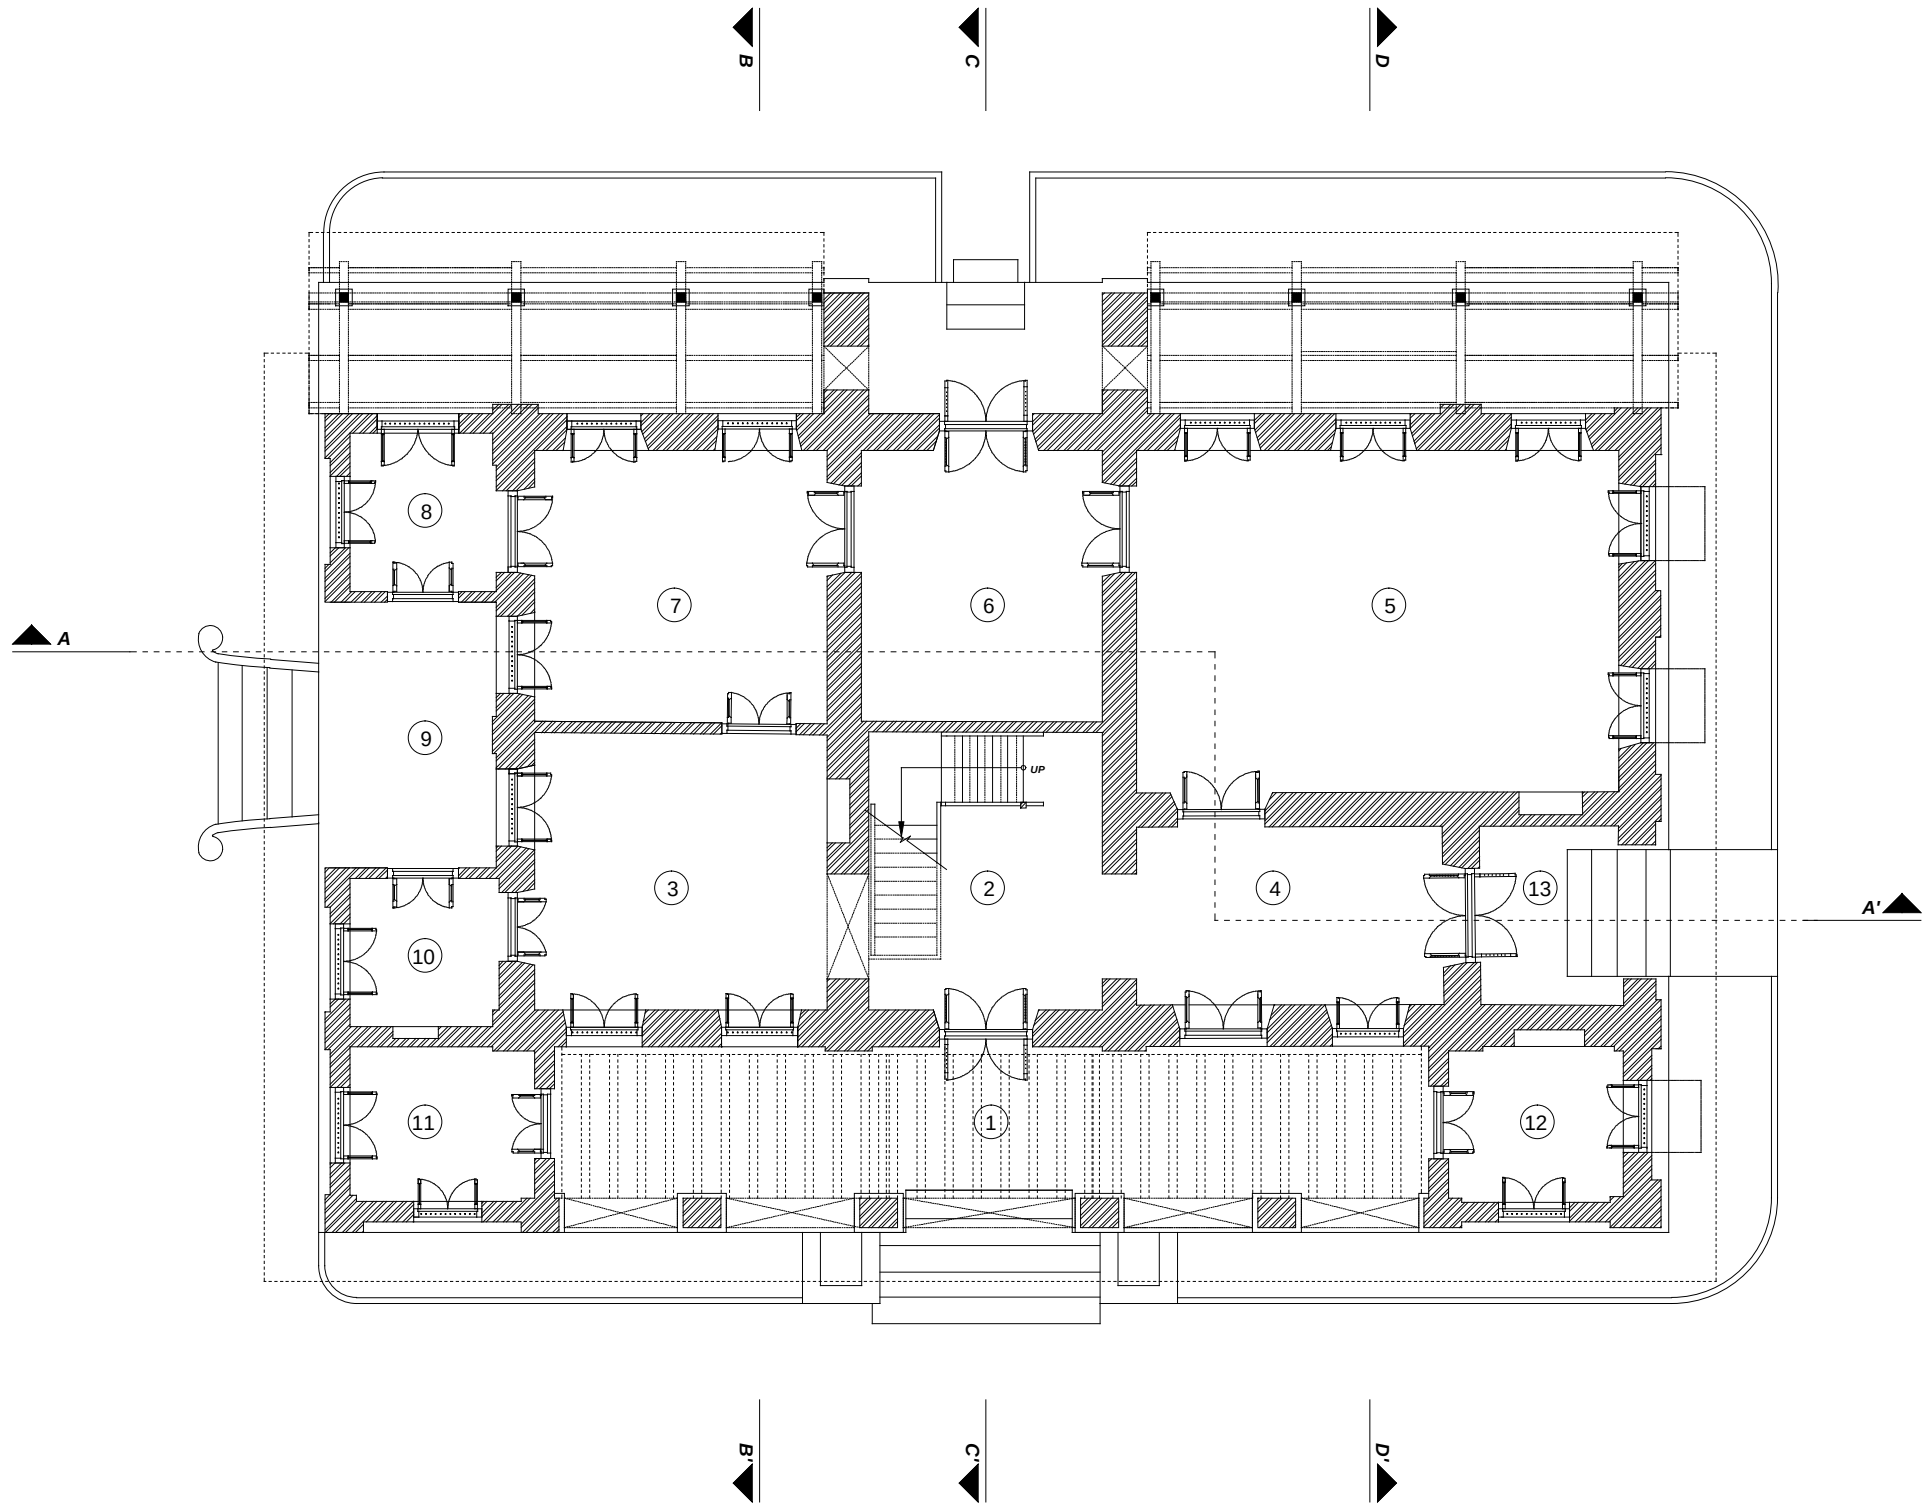


GROUND FLOOR PLAN

CORE SITE	DRAWING				SCALE	1:100	NORTH	PROJECT
KOCHRAB ASHRAM, AHMEDABAD	SHEET. TITLE :	GROUND FLOOR PLAN	DRAWN BY :	SOURAV				GANDHI HERITAGE SITES MISSION SABARMATI ASHRAM PRESERVATION AND MEMORIAL TRUST
	DRG. NO. :	GHSM/AMD/KCRB/01/02	CHECKED BY :	RIYAZ				
	DATE :	19-06-2015						

LIST OF BUILDINGS


- 1. HALL
- 2. VERANDAH
- 3. LIBRARY
- 4. STORE
- 5. BALCONY

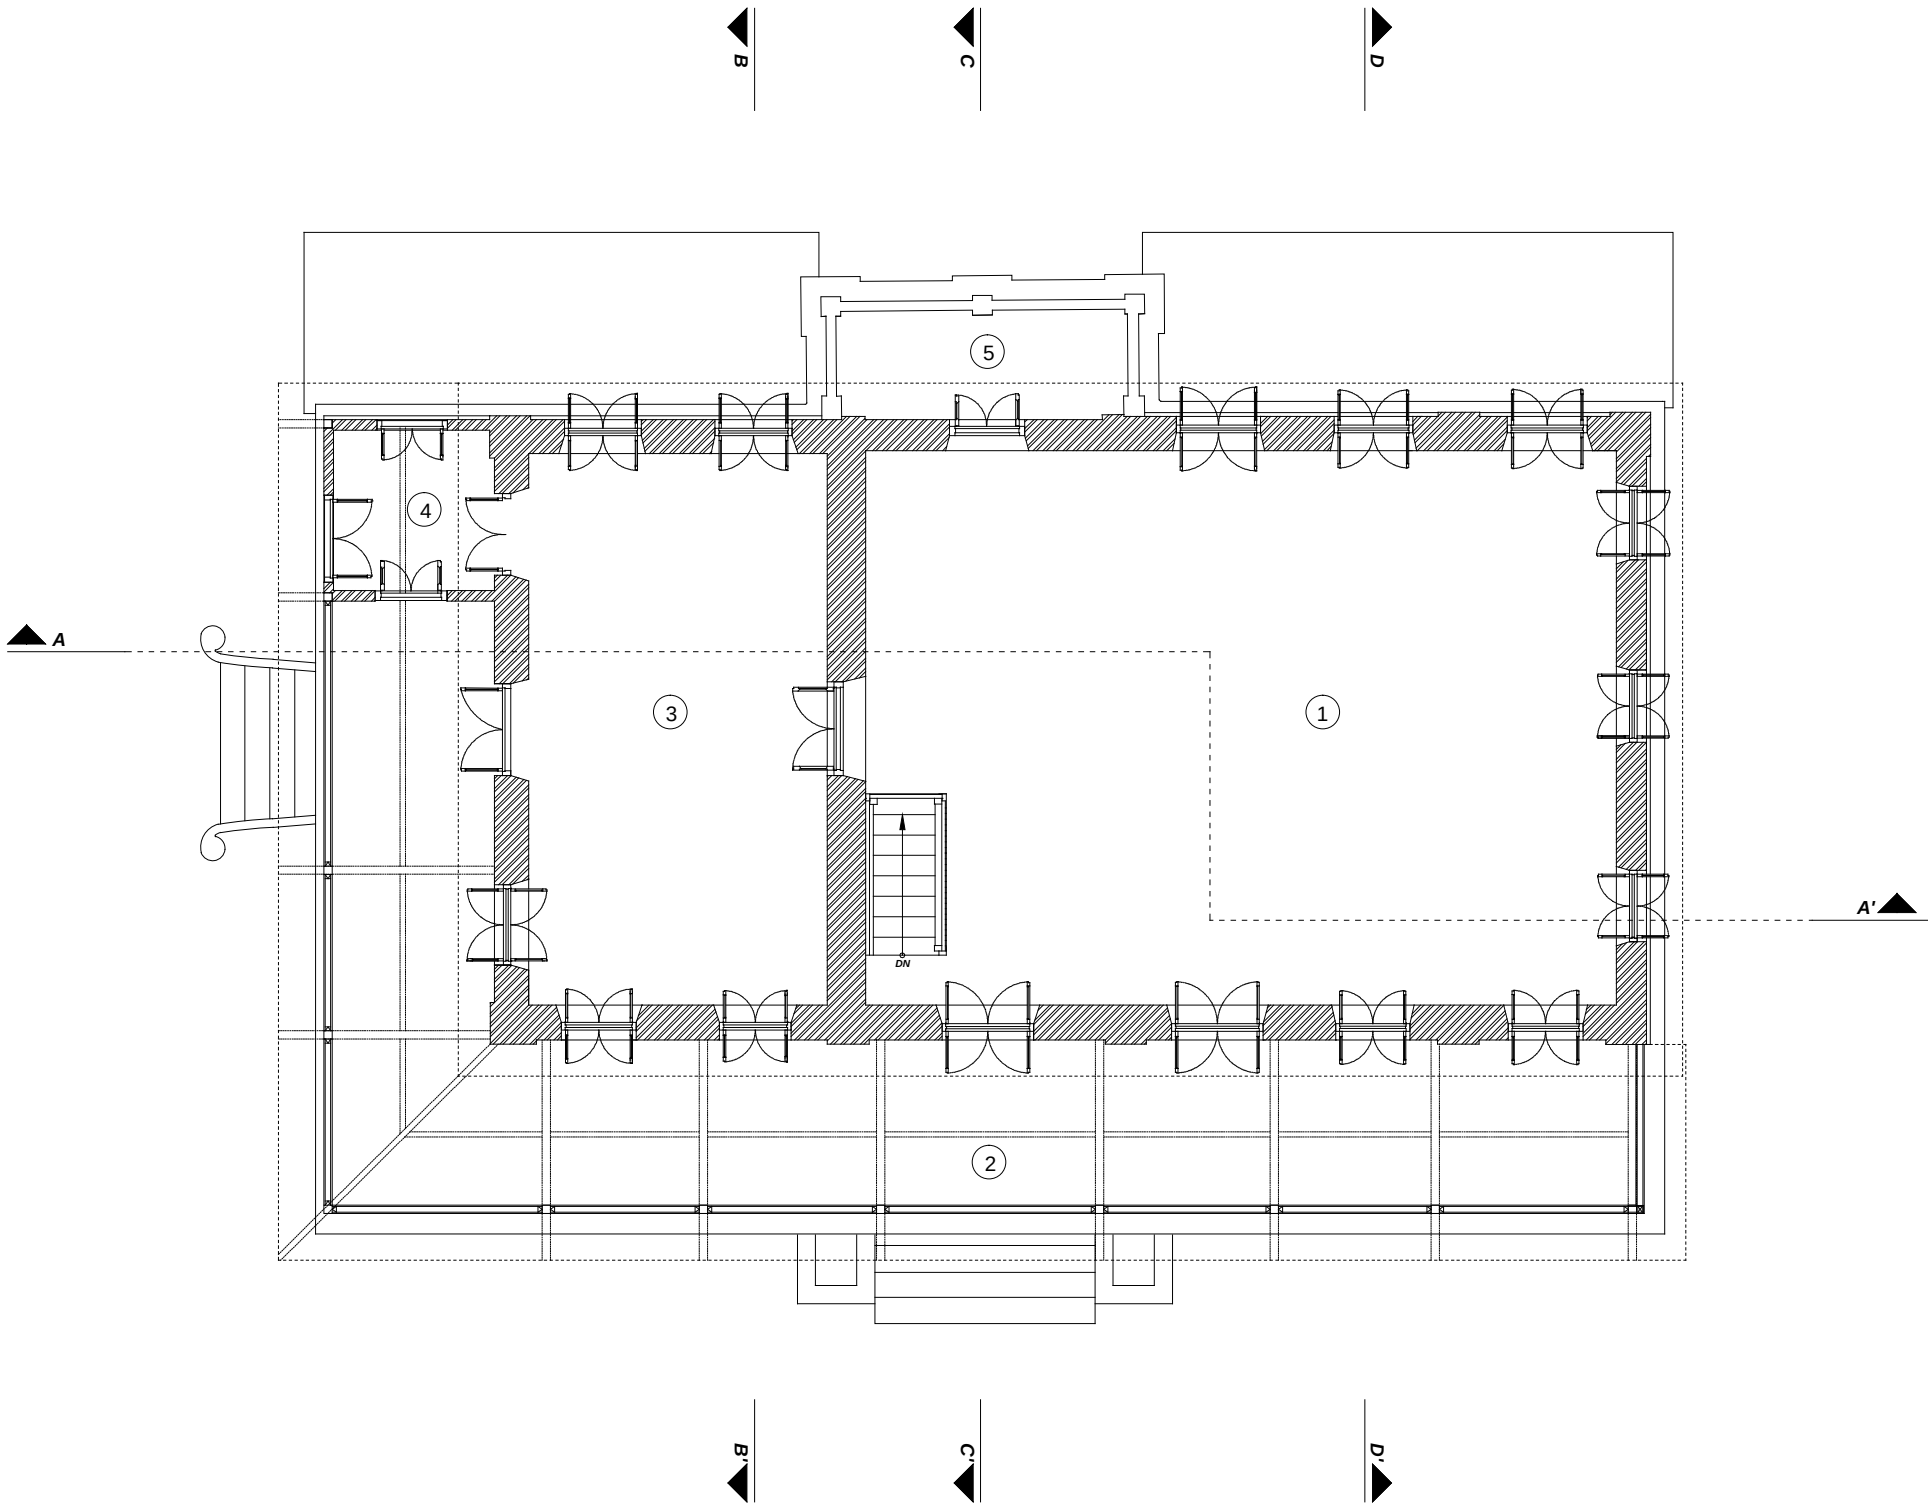

FIRST FLOOR PLAN


CORE SITE	DRAWING				SCALE	1:100	NORTH	PROJECT
KOCHRAB ASHRAM, AHMEDABAD	SHEET. TITLE :	FIRST FLOOR PLAN	DRAWN BY :	SOURAV				GANDHI HERITAGE SITES MISSION SABARMATI ASHRAM PRESERVATION AND MEMORIAL TRUST
	DRG. NO. :	GHSM/AMD/KCRB/01/03	CHECKED BY :	RIYAZ				
	DATE :	19-06-2015						

- BRICK
- WOOD
- STEEL
- EARTH

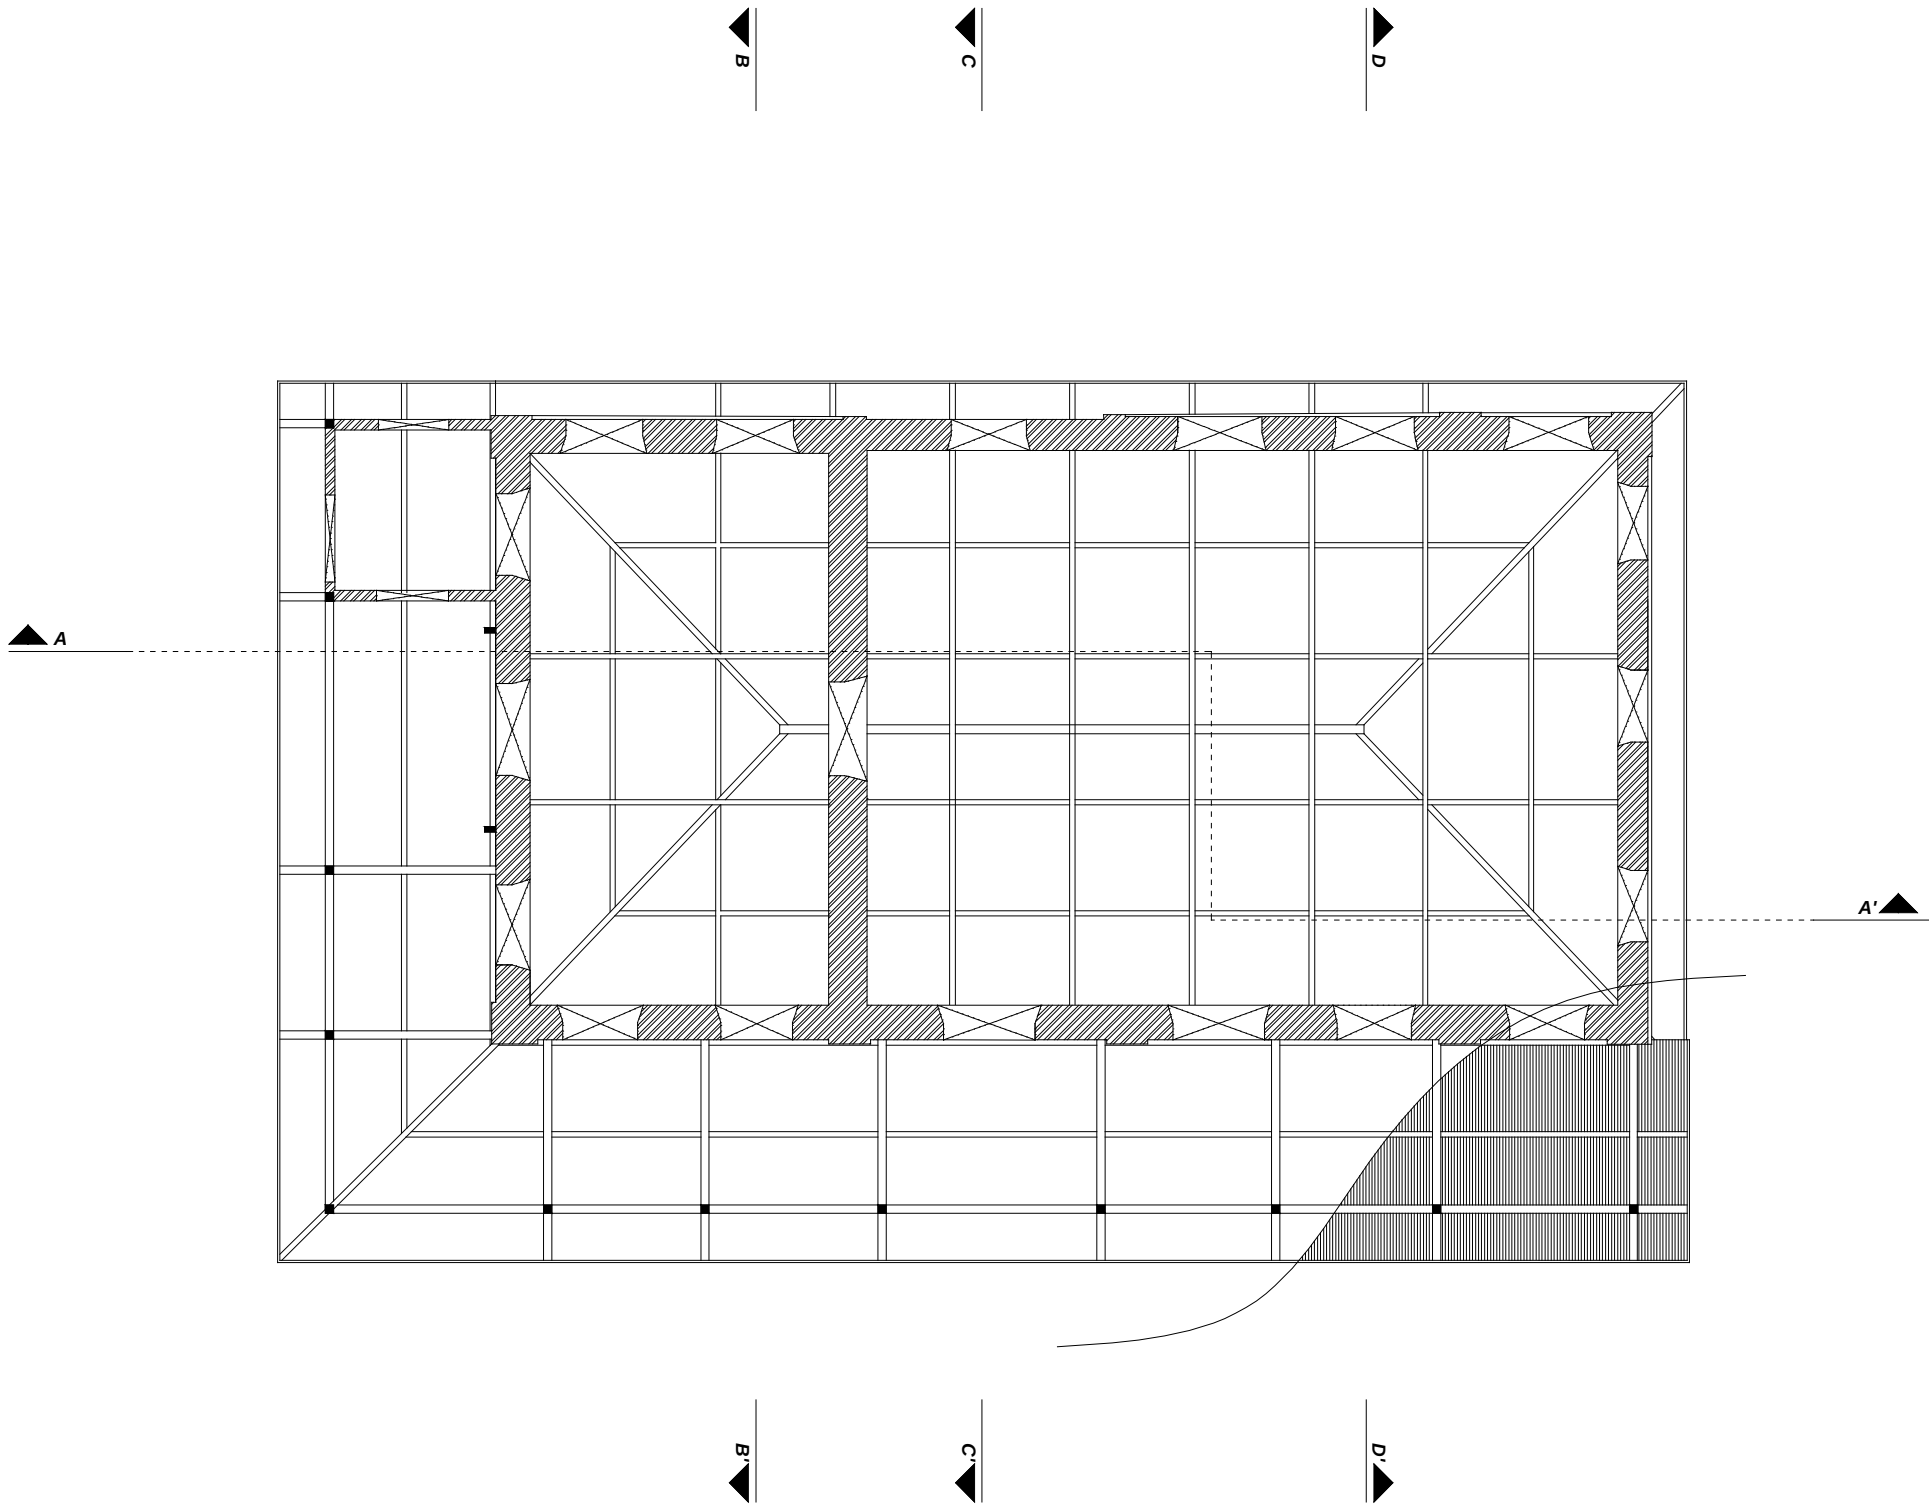


REFLECTED CEILING PLAN: LOWER ROOF

CORE SITE	DRAWING						SCALE	1:100	NORTH	PROJECT
KOCHRAB ASHRAM, AHMEDABAD	SHEET. TITLE :	REFLECTED ROOF PLAN			BRICK	G.I CORRUGATED				

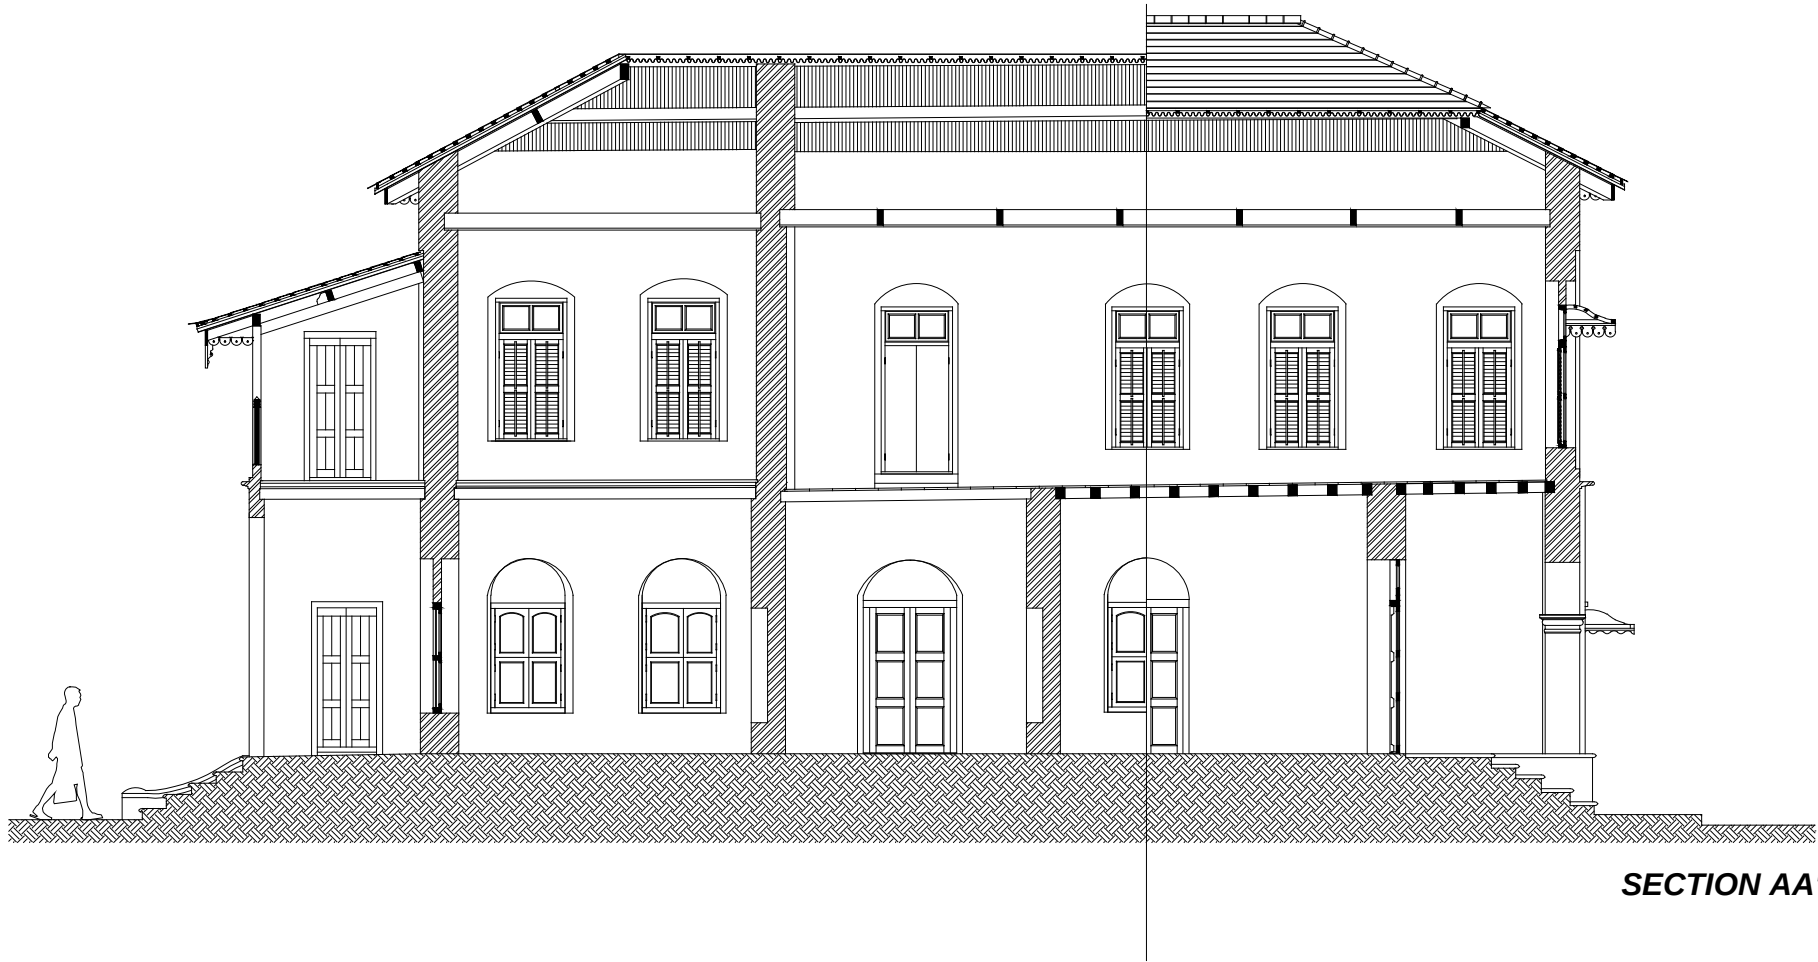


SECTION AA'

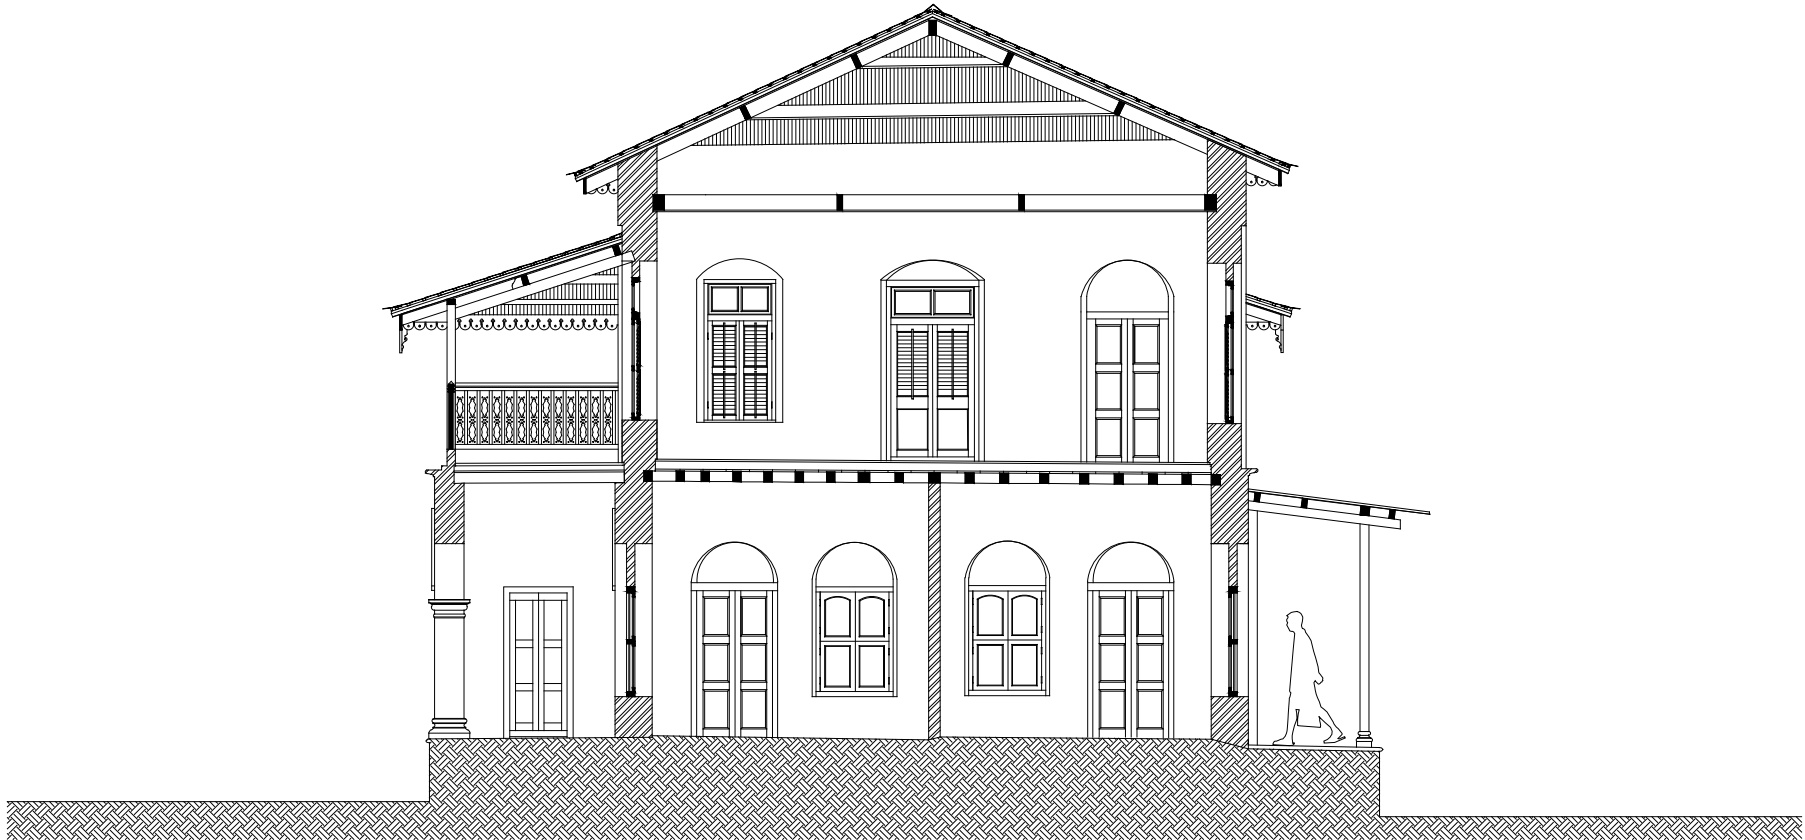


SECTION BB'

CORE SITE	DRAWING				SCALE 1:100			NORTH	PROJECT
KOCHRAB ASHRAM, AHMEDABAD	SHEET. TITLE :	SECTIONS			BRICK WOOD STEEL EARTH				


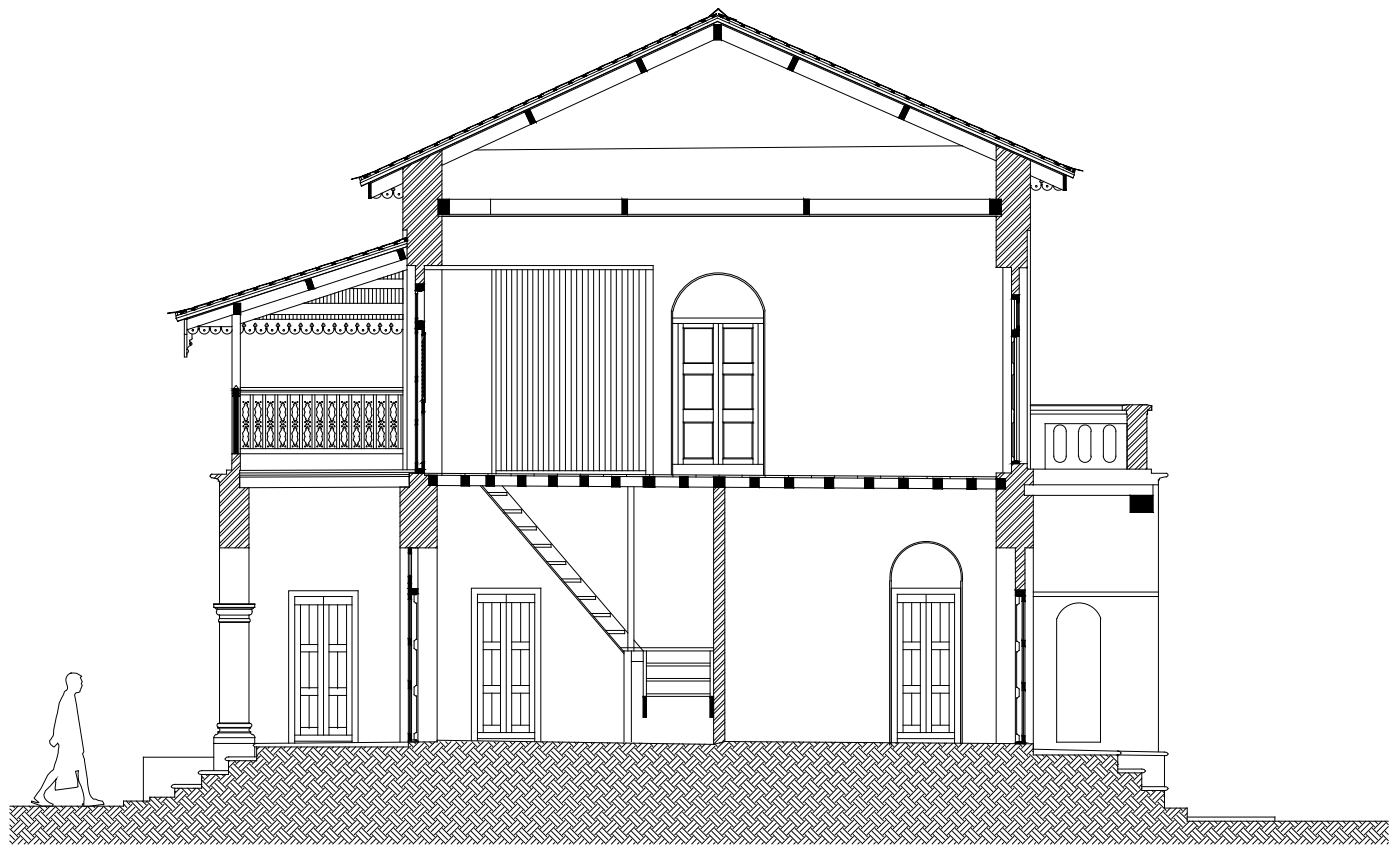


SECTION CC'

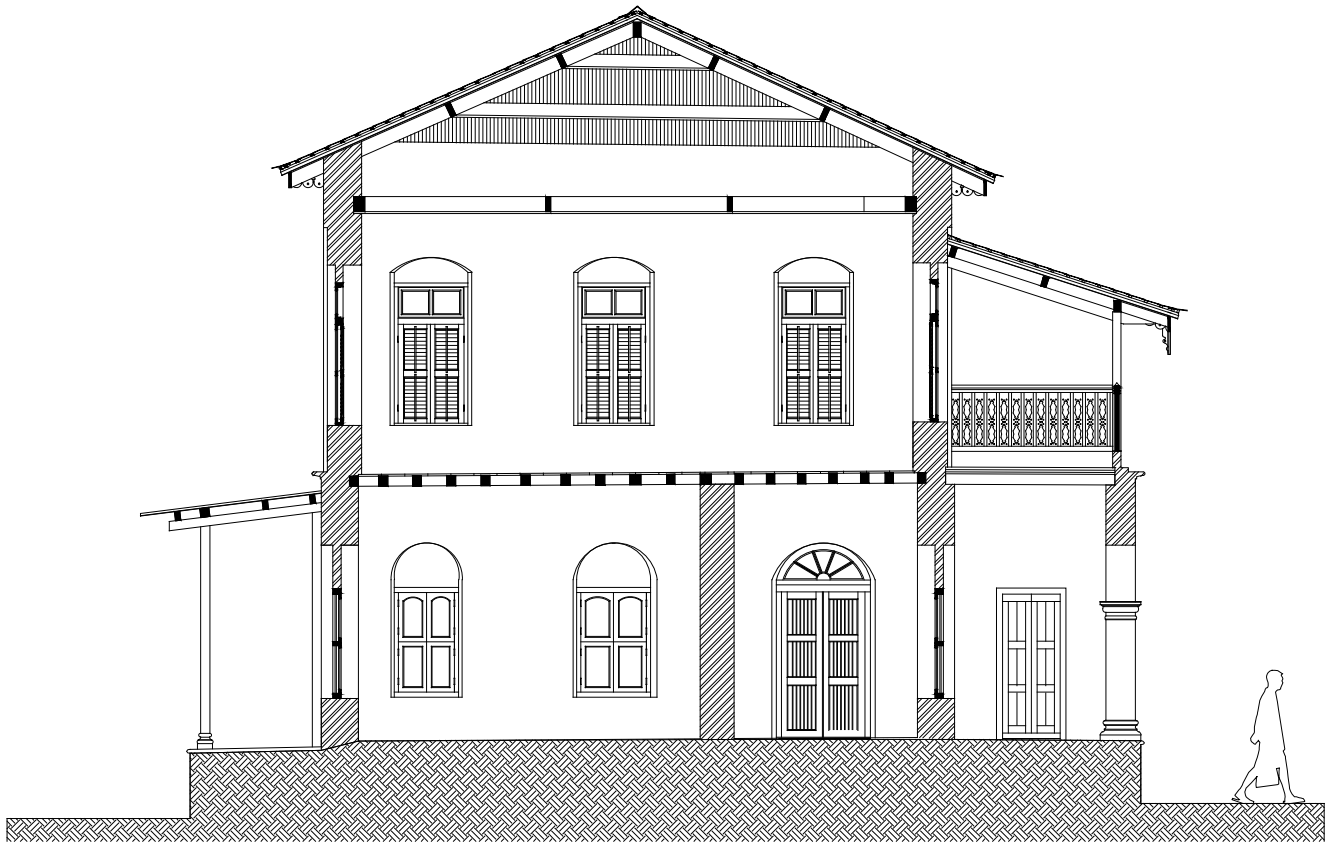


SECTION DD'


CORE SITE	DRAWING				SCALE			1:100	NORTH	PROJECT
KOCHRAB ASHRAM, AHMEDABAD	SHEET. TITLE :	SECTIONS			BRICK WOOD STEEL EARTH	</				

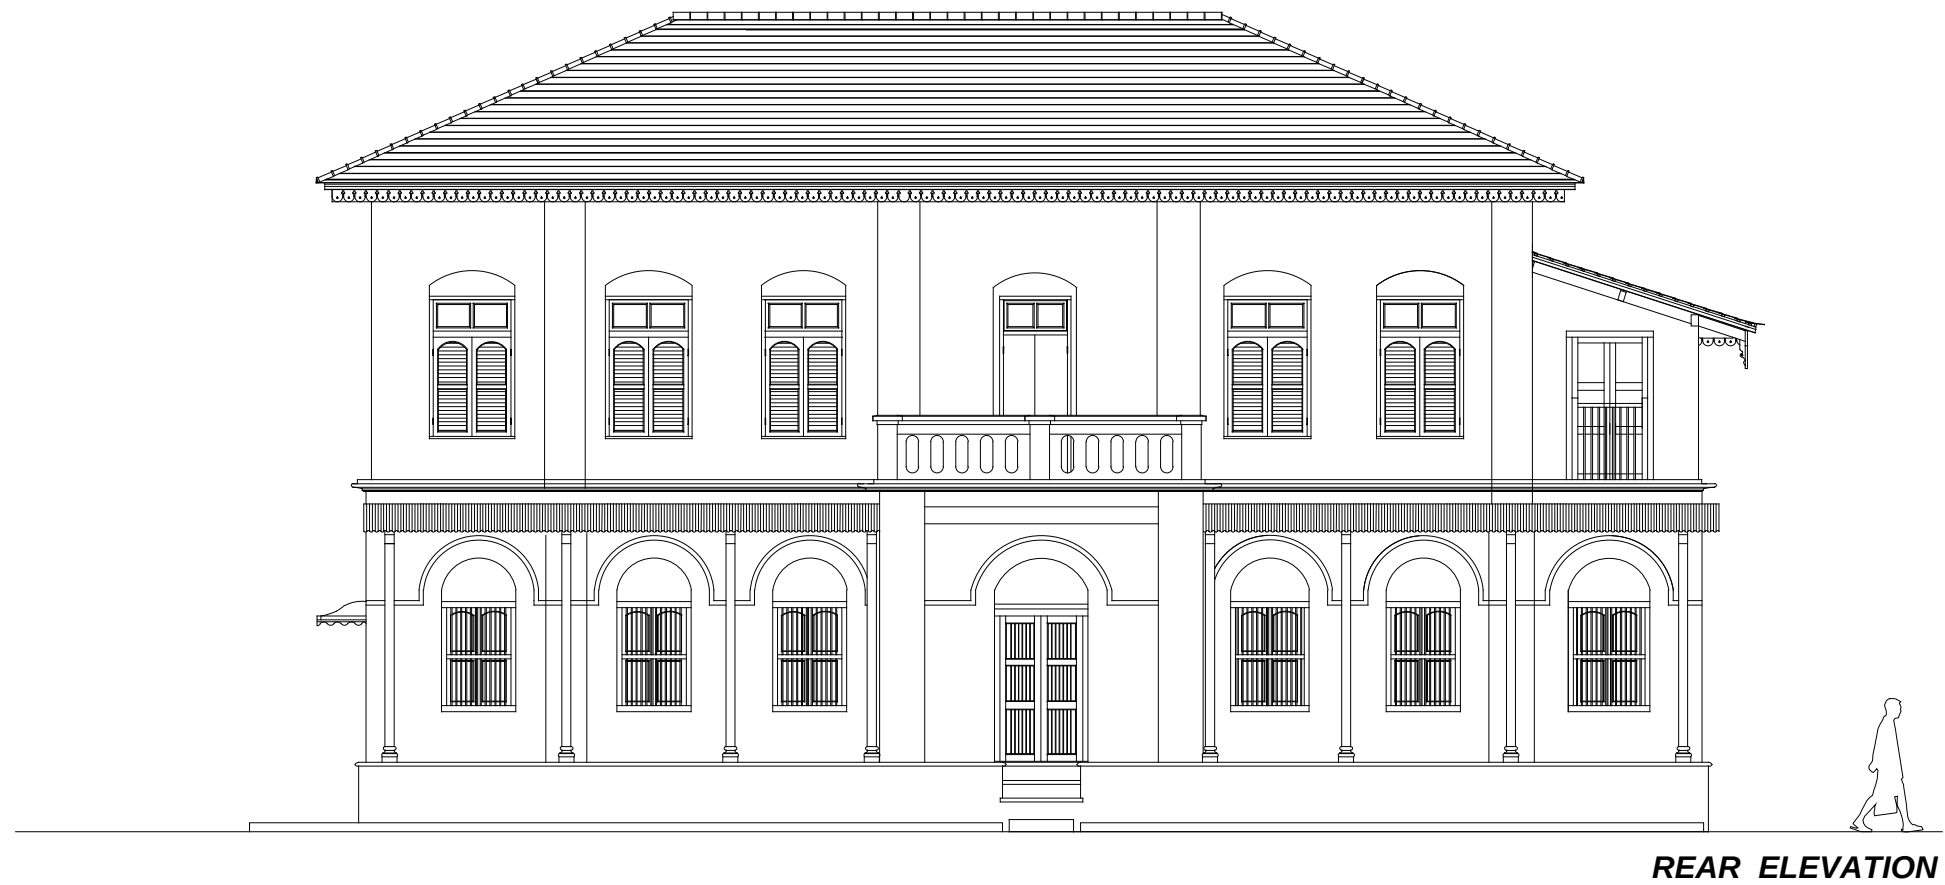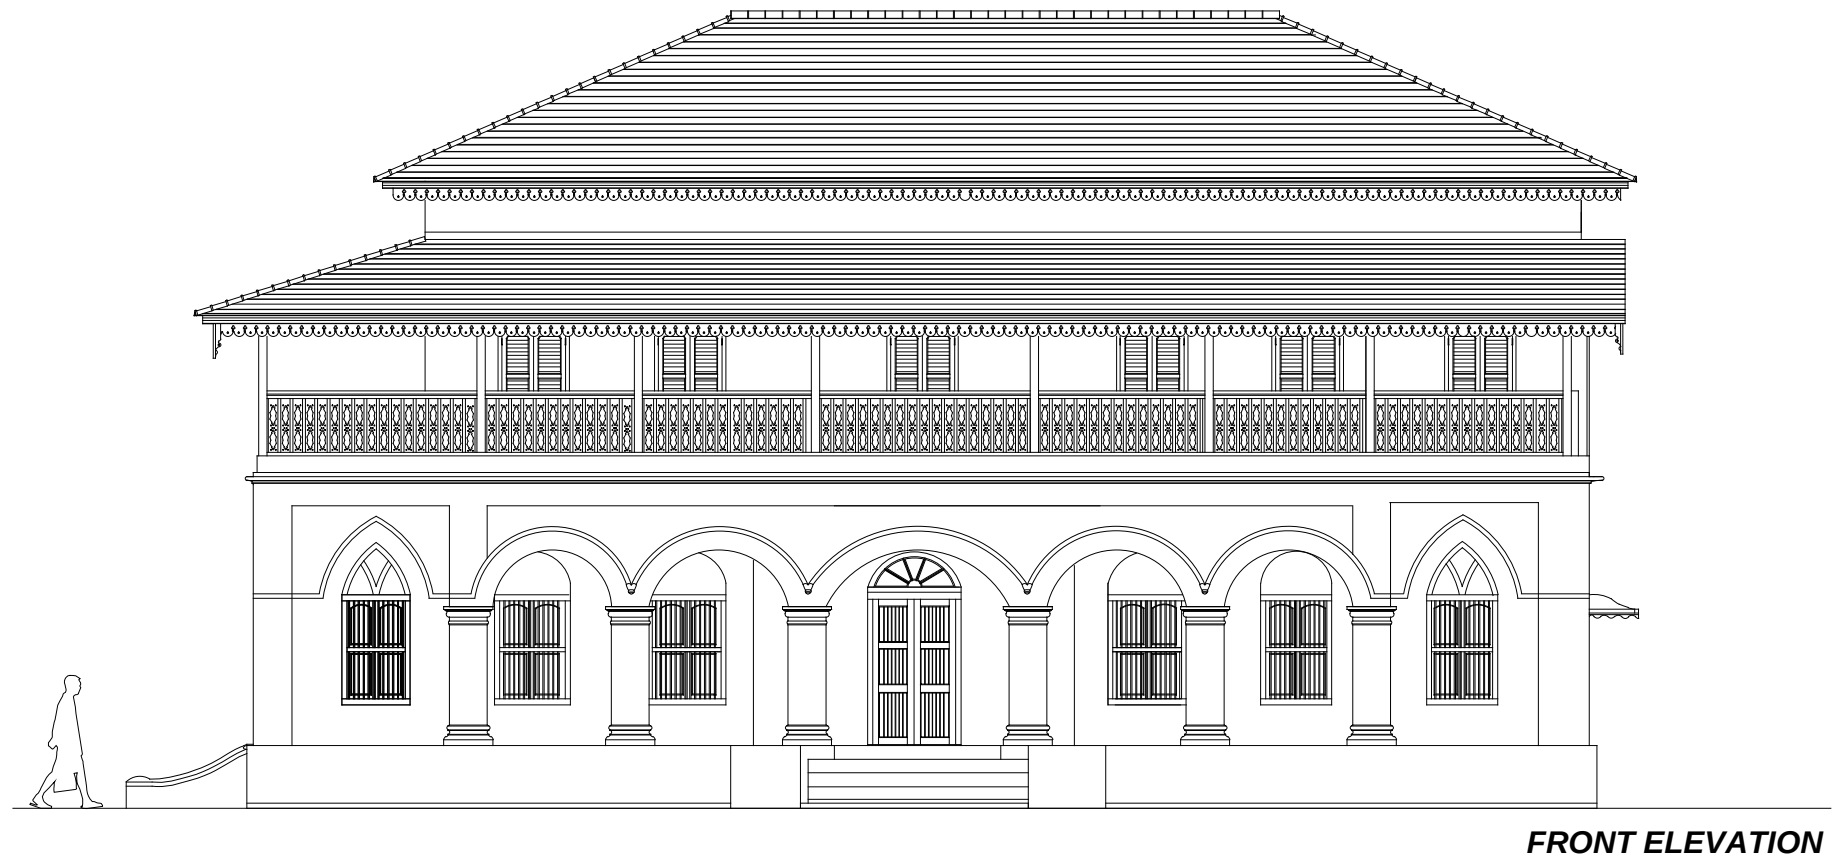

CORE SITE	DRAWING				SCALE	1:100	NORTH	PROJECT
KOCHRAB ASHRAM, AHMEDABAD	SHEET. TITLE :	GROUND FLOOR PLAN						GANDHI HERITAGE SITES MISSION SABARMATI ASHRAM PRESERVATION AND MEMORIAL TRUST
	DRG. NO. :	GHSM/AMD/KCRB/03/01	DRAWN BY :	AKANSHA PRITHVIRAJ				
	DATE :	18-06-2015	CHECKED BY :	SOURAV				

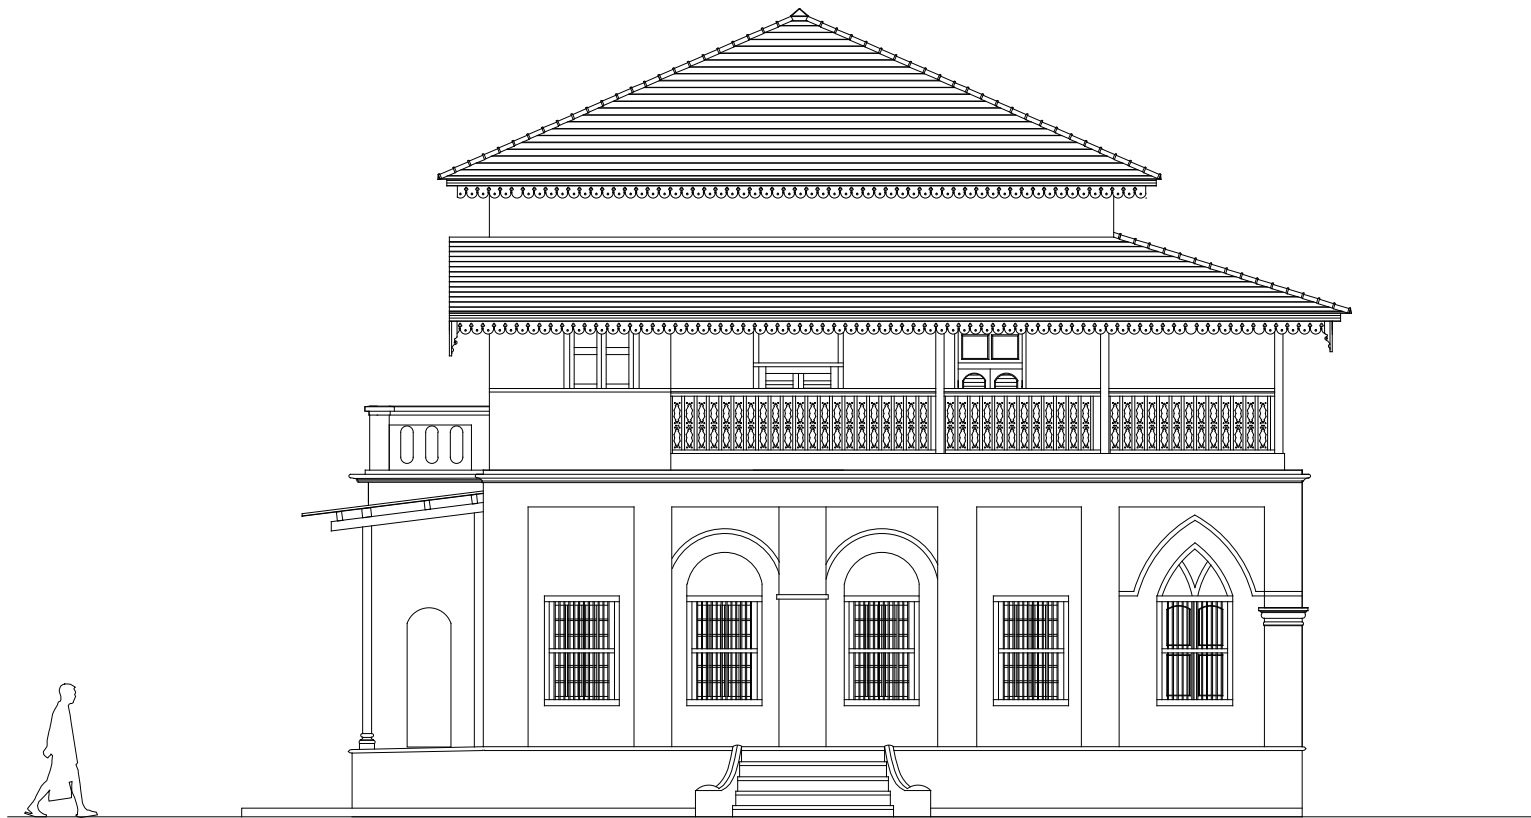

NORTH-EAST ELEVATION

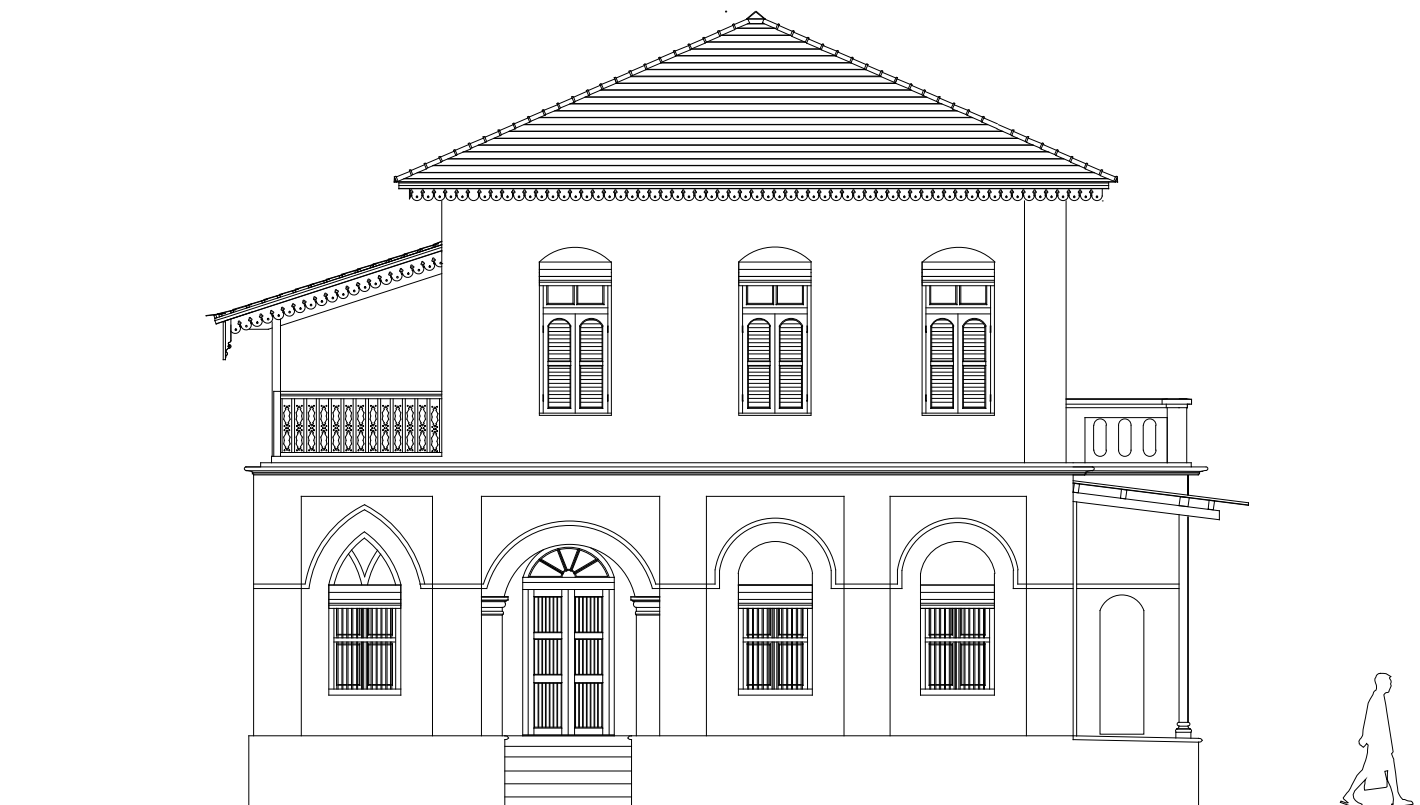

SOUTH-WEST ELEVATION

CORE SITE	DRAWING				SCALE	1:100	NORTH	PROJECT
KOCHRAB ASHRAM, AHMEDABAD	SHEET. TITLE :	GROUND FLOOR PLAN						GANDHI HERITAGE SITES MISSION SABARMATI ASHRAM PRESERVATION AND MEMORIAL TRUST
	DRG. NO. :	GHSM/AMD/KCRB/03/02	DRAWN BY :	AKANSHA PRITHVIRAJ				
	DATE :	18-06-2015	CHECKED BY :	SOURAV				